


Standaard lichtplan theater de Schuur.

12 dimmerkringen
 fixture nr 501 - 512
 DMX 1.431 - 1.442

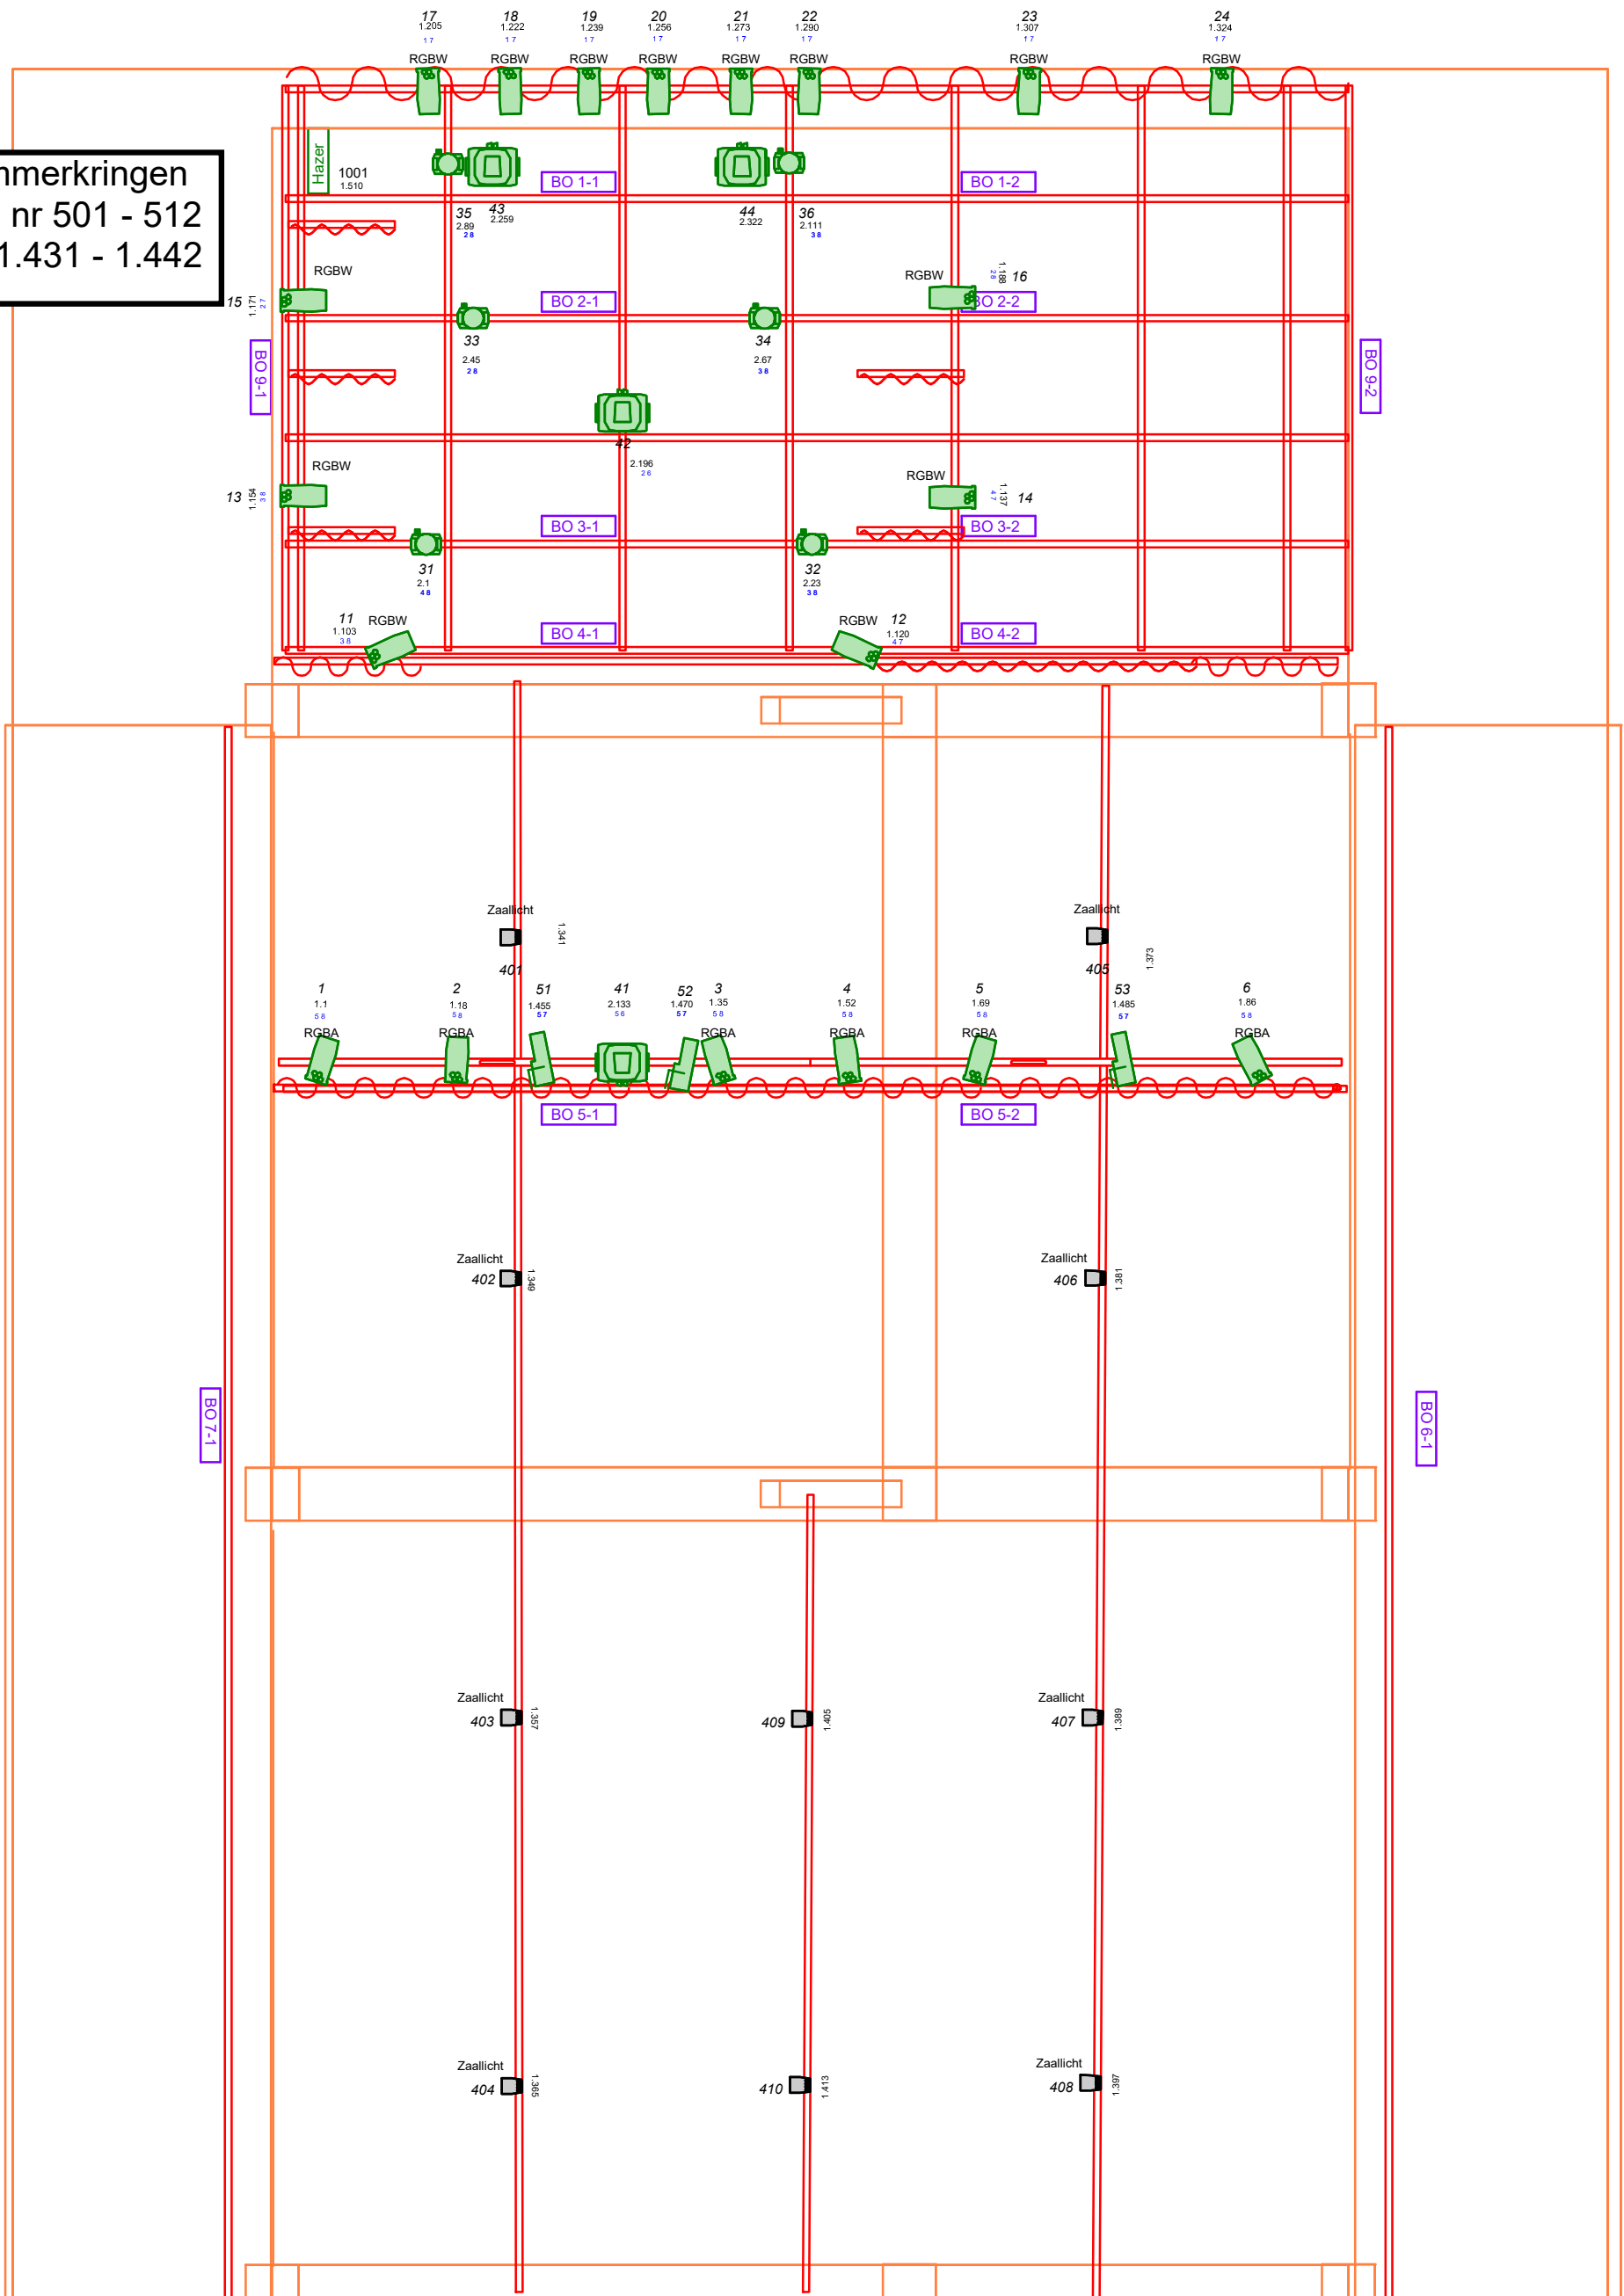

Theater de Schuur						
Symbol	Name	Count	Notes	Mode	# Chan	
	Robin LEDBeam 150	6		1	22	
	DisplayCobFC	10		8	8	
	Robin Perfect 150	20		1	17	
	P10 Profile	4		2	63	

